



# Beckner & Associates, Inc.

Commercial Real Estate Services

## CONDOMINIUM FOR SALE OR LEASE



## Millwood Business Park


Martindale & Johnson Dr  
Shawnee, Kansas

- Office or Flex Space
- 2000–13,700 sq ft Available
- Drive in Doors
- Above Average Parking Ratio
- Custom Tenant Finish Available
- 14' Ceiling Height
- Easy Access to I-435 or K-7

For more Information, (913) 541-4041 office  
Call: Pat Beckner (913) 486-8743 cell  
[pat@becknerassociates.com](mailto:pat@becknerassociates.com)


The information above has been obtained from sources believed reliable. While we do not doubt its accuracy, we have not verified it and make no guarantee, warranty or representation about it. It is your responsibility to independently confirm its accuracy and completeness. Any projections, opinions, assumptions or estimates used are for example only and do not represent the current or future performance of the property. The value of this transaction to you depends on tax and other factors which should be evaluated by your tax, financial and legal advisors. You and your advisors should conduct a careful independent investigation of the property to determine to your satisfaction the suitability of the property for your needs.

WOODLAND DRIVE

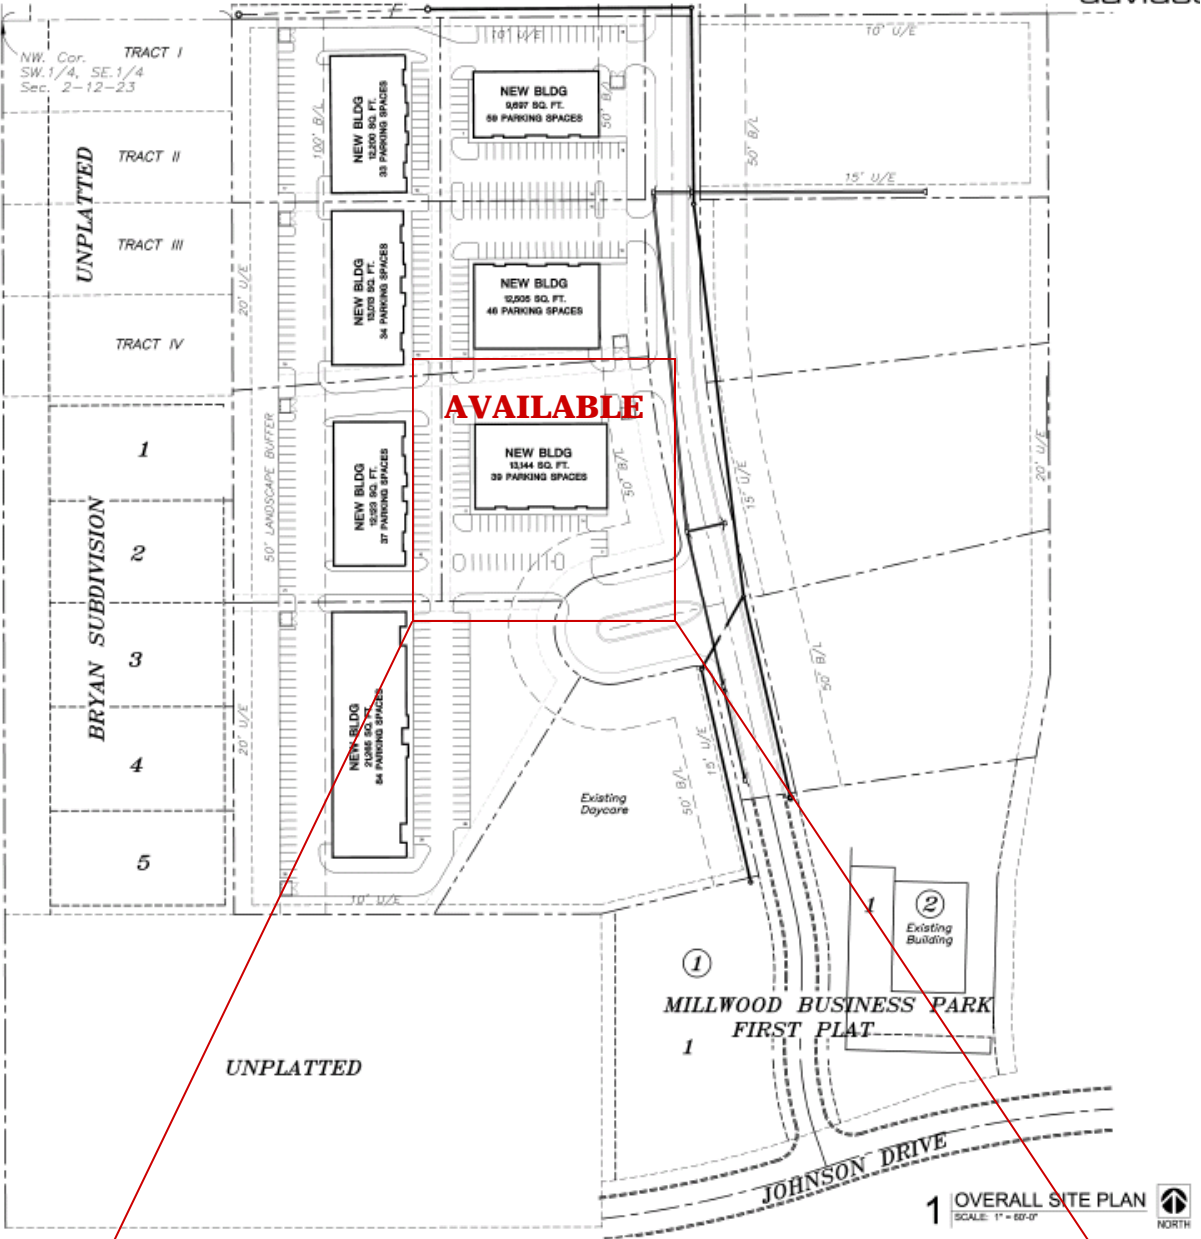


AVAILABLE

UNPLATTED

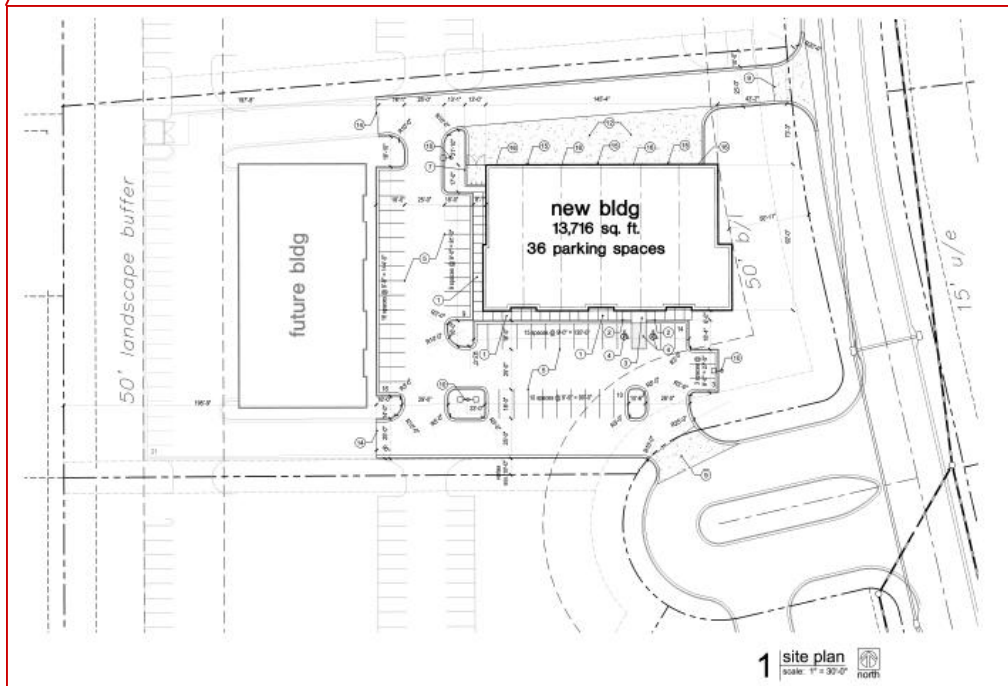

# Industrial Condos

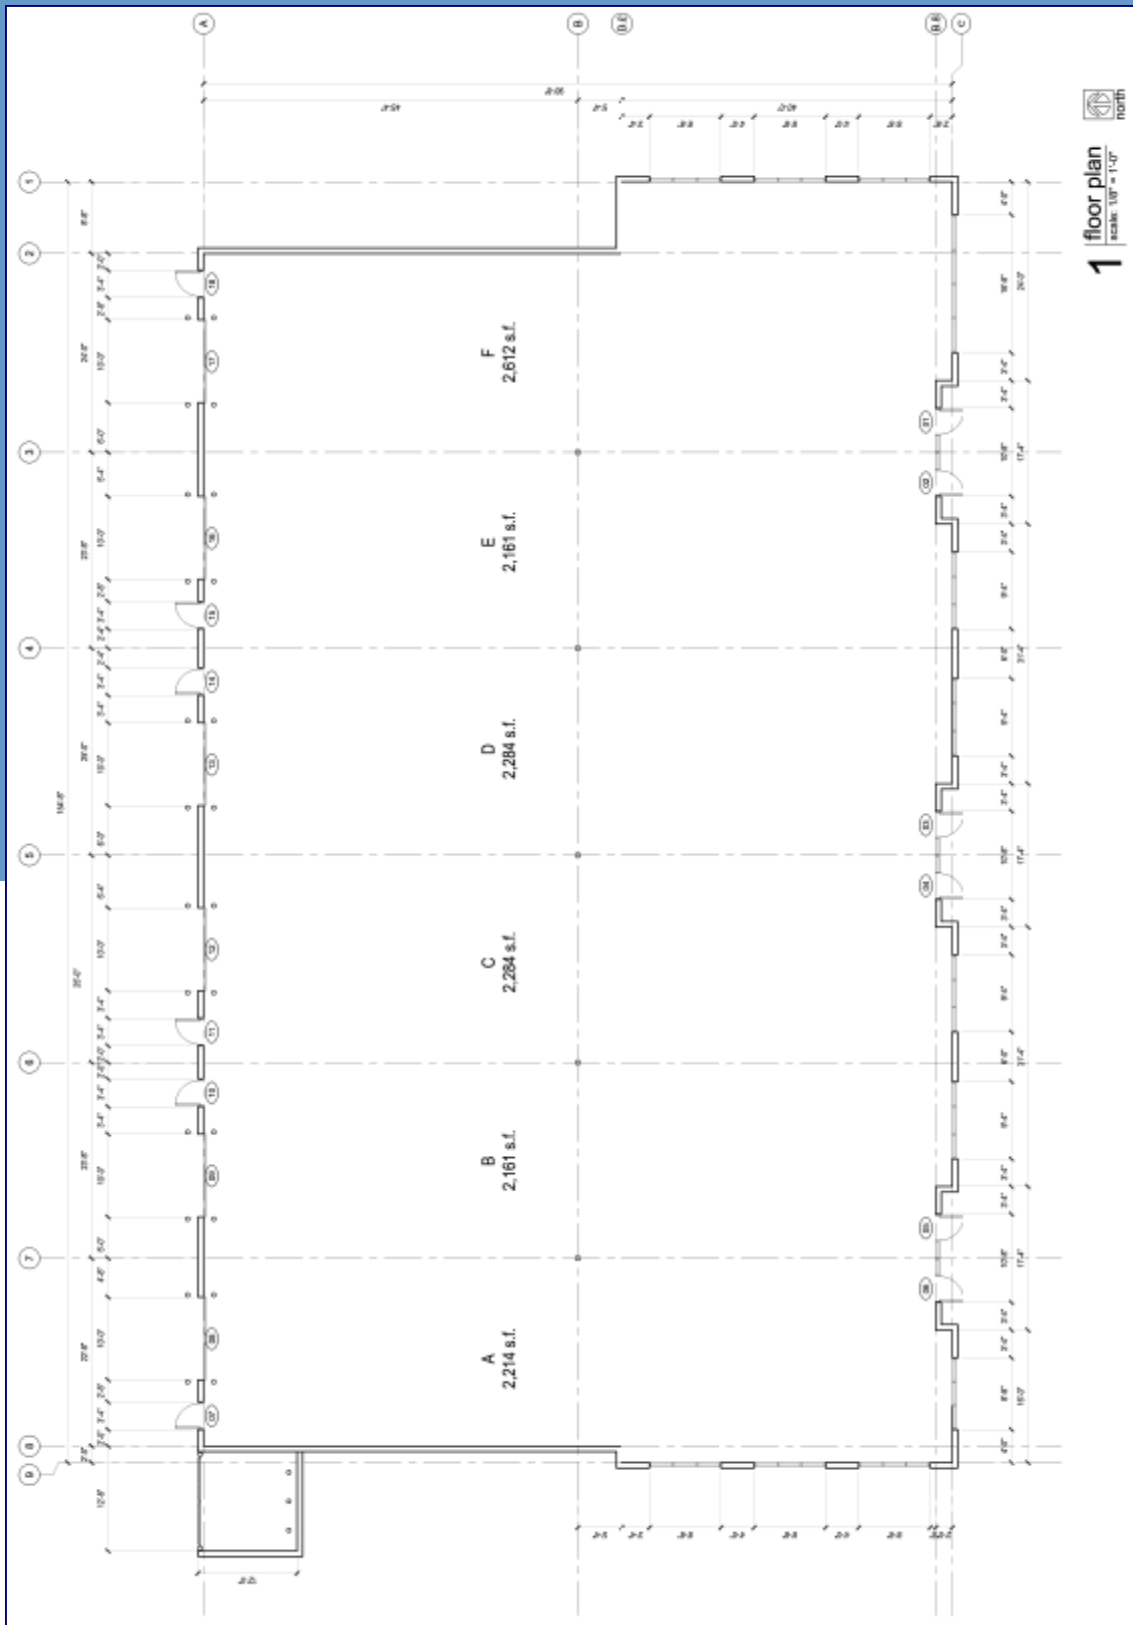

Martindale & Johnson Dr  
Shawnee, Kansas




8" split face c.m.u. (very)  
 4" face brick soldier course (over 4"  
 c.m.u. @ accent bands)  
 10" x 10" insulated steel overhead door  
 - paint to match building

3"x4" insulated below metal door and  
 frame - paint to match building  
 6" pre-finished metal downspouts to be  
 fed into storm sewer - coordinate with  
 civil - paint to match building

6.0 wall?  
 120'-4"

finish floor  
 100'-0"

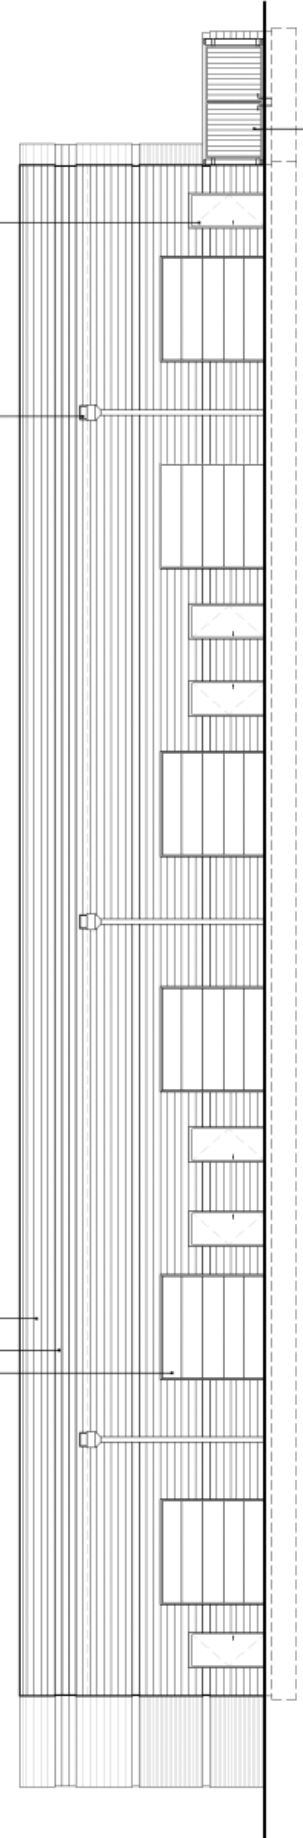

match enclosure to match building  
 materials

**3** north elevation  
 scale: 1/8" = 1'-0"

# Millwood Business Park



Martindale &  
Johnson Dr  
Shawnee, Kansas

